



PLAN
1"=12'

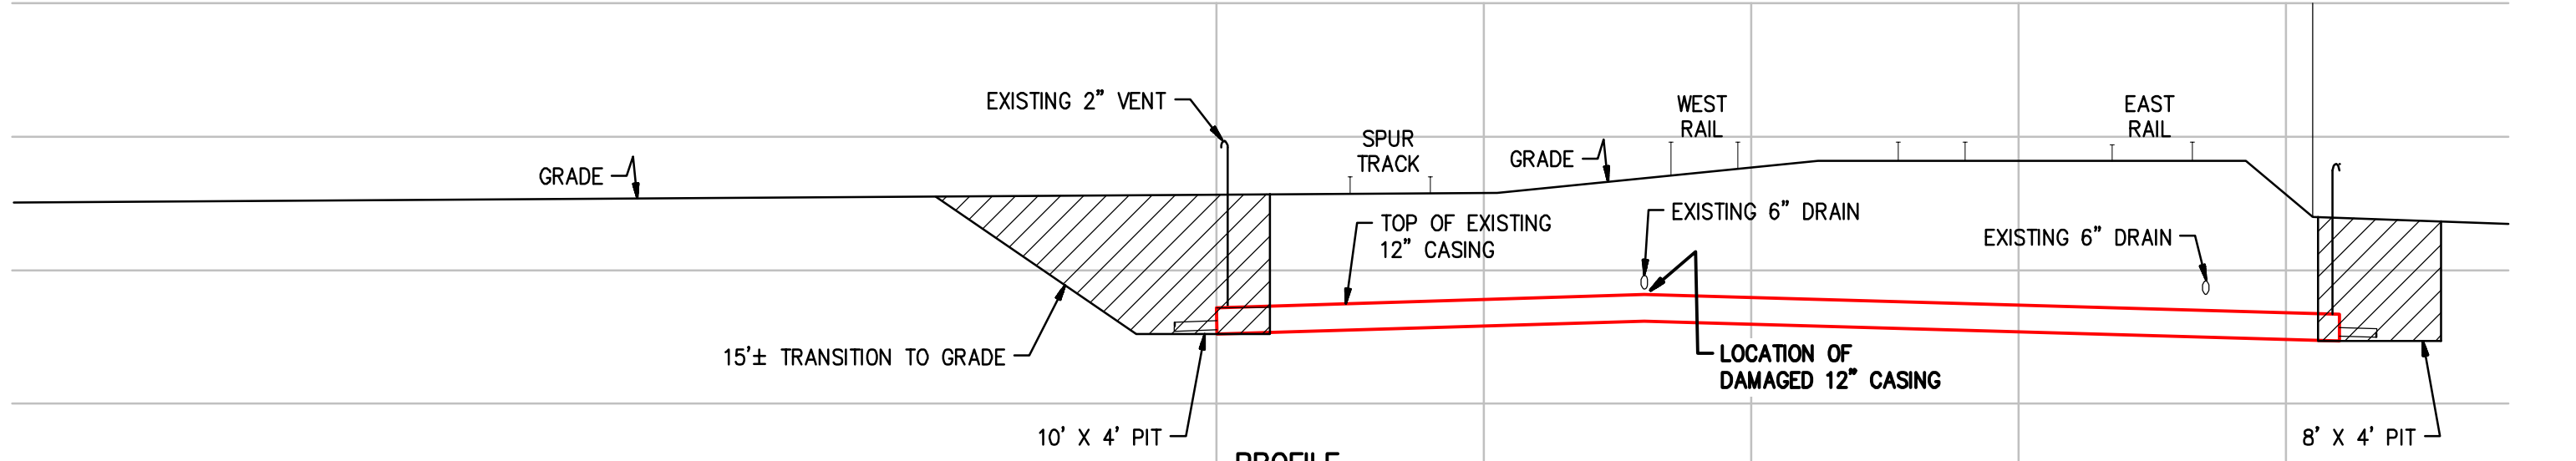

PROFILE
HORIZ: 1"=12'
VERT: 1"=6'

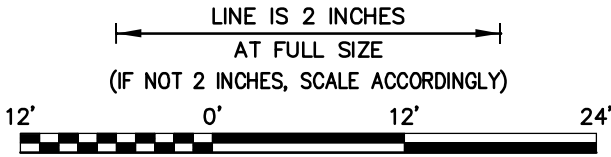

CONTRACTOR NOTICE

ALL UNDERGROUND UTILITIES OR STRUCTURES REPORTED BY THE OWNER OR OTHERS AND THOSE SHOWN ON THE RECORDS EXAMINED ARE INDICATED WITH THEIR APPROXIMATE LOCATION AND EXTENT. THE CONTRACTOR IS REQUIRED TO TAKE DUE PRECAUTIONARY MEASURES TO PROTECT THE UTILITIES OR STRUCTURES SHOWN AND ANY OTHER UTILITIES OR STRUCTURES FOUND AT THE SITE. IT SHALL BE THE CONTRACTOR'S RESPONSIBILITY TO NOTIFY THE OWNERS OF THE UTILITIES OR STRUCTURES CONCERNED BEFORE STARTING WORK. CONSTRUCTION CONTRACTOR AGREES THAT IN ACCORDANCE WITH GENERALLY ACCEPTED CONSTRUCTION PRACTICES, CONSTRUCTION CONTRACTOR WILL BE REQUIRED TO ASSUME COMPLETE RESPONSIBILITY FOR JOB SITE CONDITIONS DURING THE COURSE OF CONSTRUCTION OF THE PROJECT, INCLUDING SAFETY OF ALL PERSONS AND PROPERTY, THAT THIS REQUIREMENT SHALL BE MADE TO APPLY CONTINUOUSLY AND NOT BE LIMITED TO NORMAL WORKING HOURS. CONTRACTOR AND SUBCONTRACTORS PERFORMING SUBSURFACE EXCAVATIONS SHALL COMPLY WITH ALL REQUIREMENTS OF CALIFORNIA GOVERNMENT CODE SECTIONS 4216.9 PERTAINING TO AN "EXCAVATOR." COMPLIANCE SHALL INCLUDE, BUT NOT BE LIMITED TO, TIMELY NOTIFICATION OF THE APPLICABLE REGIONAL NOTIFICATION CENTER AND CONDUCTING ON-SITE MEETINGS WITH ANY OWNER OF A HIGH PRIORITY SUBSURFACE INSTALLATION.

TG: LA 794 H-4
CRIMSON ATLAS SHEET: THUMS 8" A-10114



SPEC Services, Inc.
17101 Bushard Street
Fountain Valley, CA 92708
(714) 963-8077
K:\5014\EXHIBITS\5014EX904

THIS DOCUMENT IS CONFIDENTIAL AND IT SHALL NOT BE REPRODUCED OR REDISTRIBUTED WITHOUT PRIOR PERMISSION. NEITHER THE OPERATOR NOR THE OWNER MAKE ANY WARRANTY AS TO THE CORRECTNESS OR COMPLETENESS OF THE INFORMATION CONTAINED ON THIS DRAWING, AND THE USER ASSUMES ALL RISK OF LOSS TO PERSONS AND PROPERTY AS A RESULT OF RELIANCE THEREON.

K:\5014\EXHIBITS\5014EX904

REV NO	DATE	DESCRIPTION OF REVISION	ES NO.	BY	CHK	ELEC ENGR	MECH ENGR	APP	APP	APP
A	04/11/11	ISSUED FOR REVIEW								

CRIMSON PIPELINE L.P.
2459 Redondo Avenue
Long Beach, California 90806

YOUNGSTOWN LATERAL
PIPE REMOVAL PLAN #1
FIGURE 6

SCALE	AS SHOWN	DATE	5014-EX-904	REV. A
DRAWN	RWS	04/11/11		